


REVISION	BY

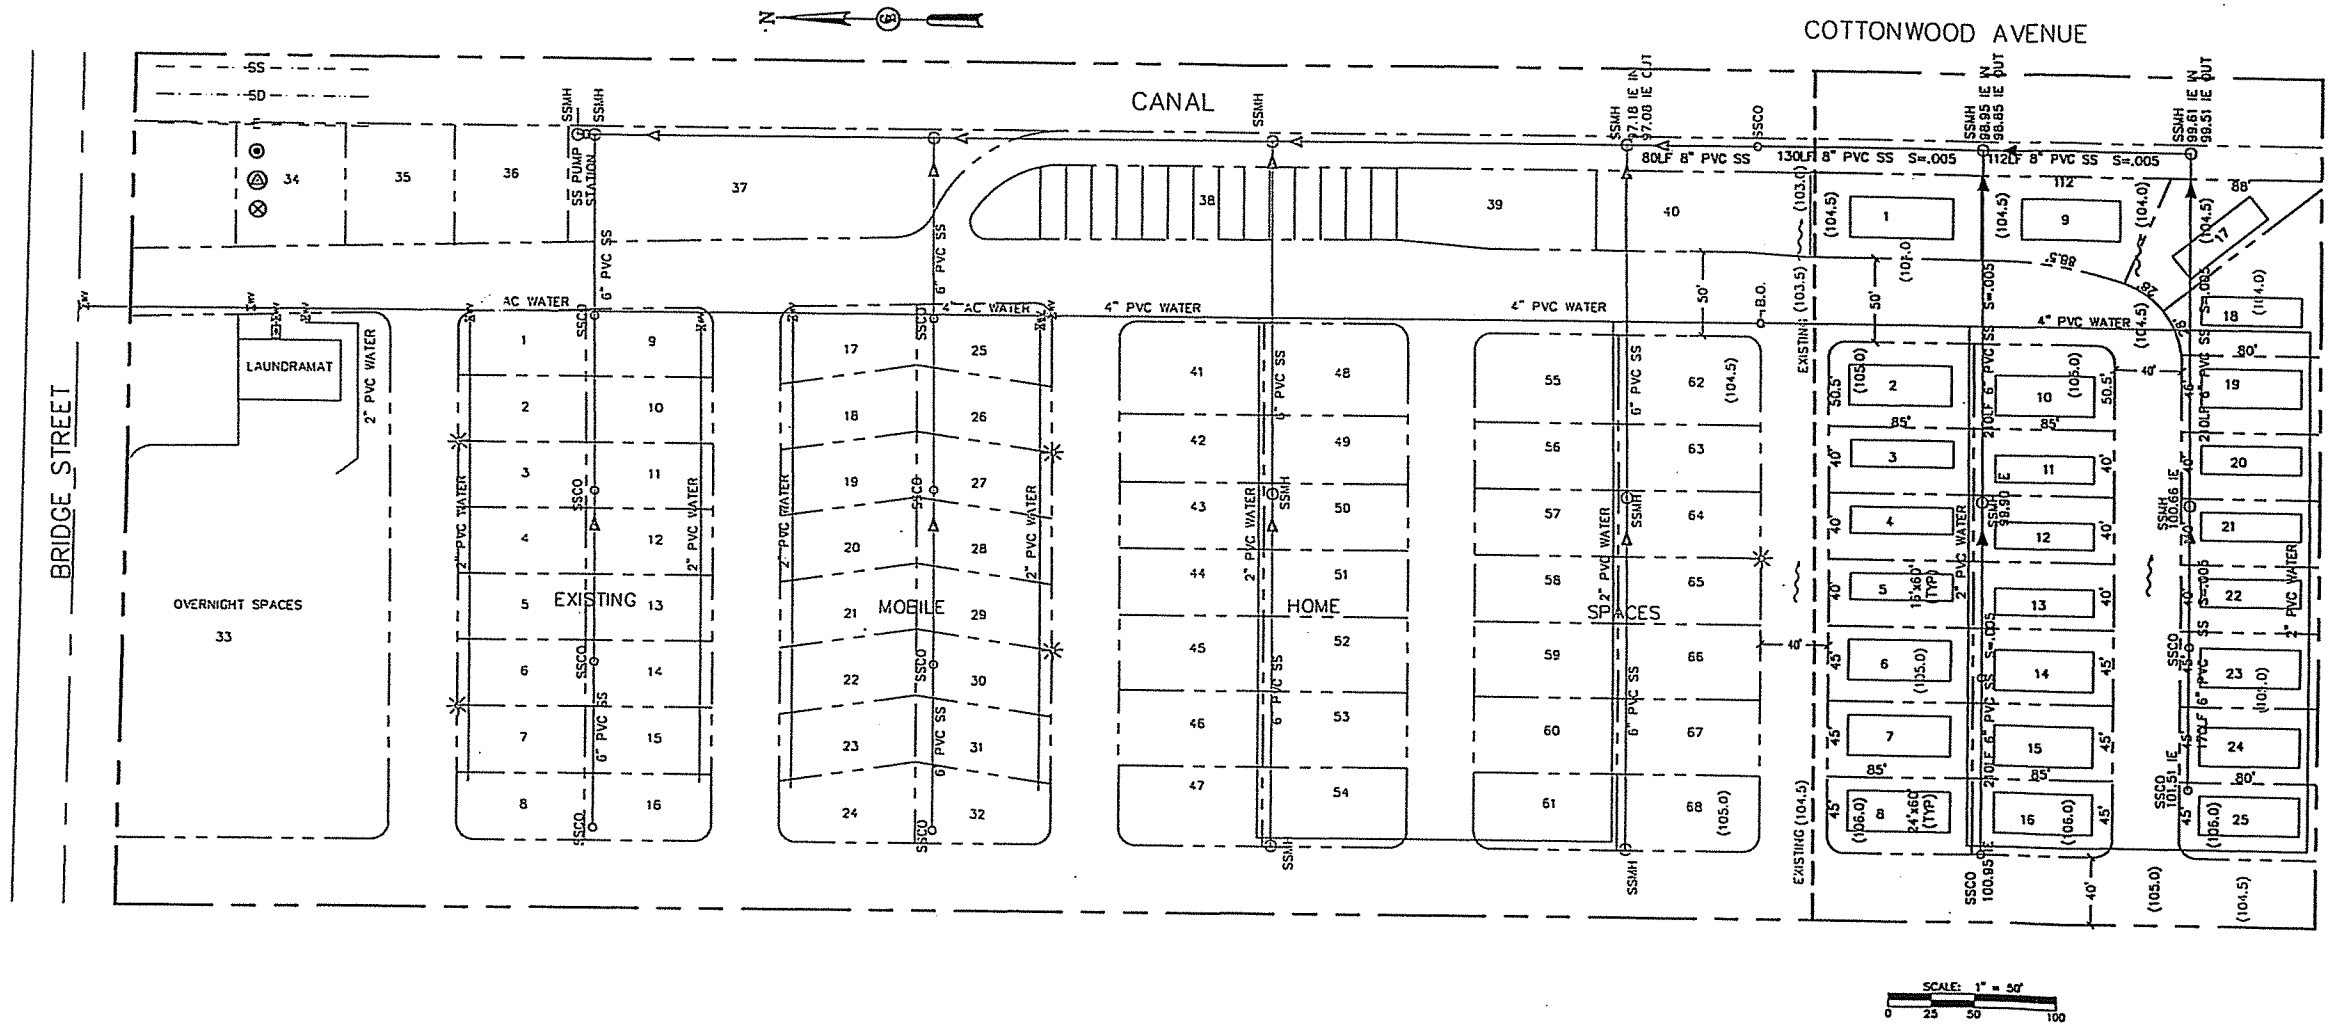


**LEGEND**  
 LOT LINES  
 PROJECT BOUNDARY  
 MANHOLE  
 CLEAN OUT  
 WATER VALVE  
 WATER BLOW OFF  
 ELEVATION

<b>PROPOSED</b>	<b>EXISTING</b>
○	○
○	○
⊗	⊗
⊗	⊗
(100.0)	(100.0)

**ABBREVIATIONS**

BD	BLOW OFF
CO	CLEAN OUT
EL	ELEVATION
EX	EXISTING
FL	FLOW LINE
IE	INVERT ELEVATION
LF	LINEAL FEET
MH	MANHOLE
PL	PROPERTY LINE
SS	SANITARY SEWER
TYP	TYPICAL
WM	WATER METER
WV	WATER VALVE

**NOTE:**  
 INFORMATION SHOWN HEREON IS FROM MULTIPLE SOURCES OF VARYING RELIABILITY  
 A FIELD SURVEY WAS NOT PERFORMED.

 

OVERALL SITE PLAN  
 PIONEER MOBILE HOME PARK  
 YERRINGTON NEVADA

DATE: 11/29/2019  
 SCALE: 1"=50'  
 PROJ: 019-034  
 DRN BY: KN  
 SHEET NO. 1  
 OF 1 SHEETS

