

No.	Date	Revision




SPECIAL USE PERMIT APPLICATION FOR THE NEW
BGCMV ~ CHILD CARE FACILITY
SITE PLAN


NEVADA

Date: 7.12.2021
 Drawn By: EPA
 Designed By: EPA
 Checked By: EPA

C-1
 1 OF 1

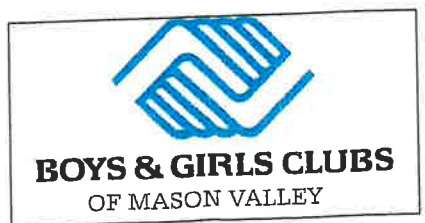
 
 
 


7.12.2021 5:57:46 PM H:\BIGHORN_PROJECTS\BGCMV-Dwg\Drawings\Conceptual\Drawings\SitePlan.dwg User: bighorn

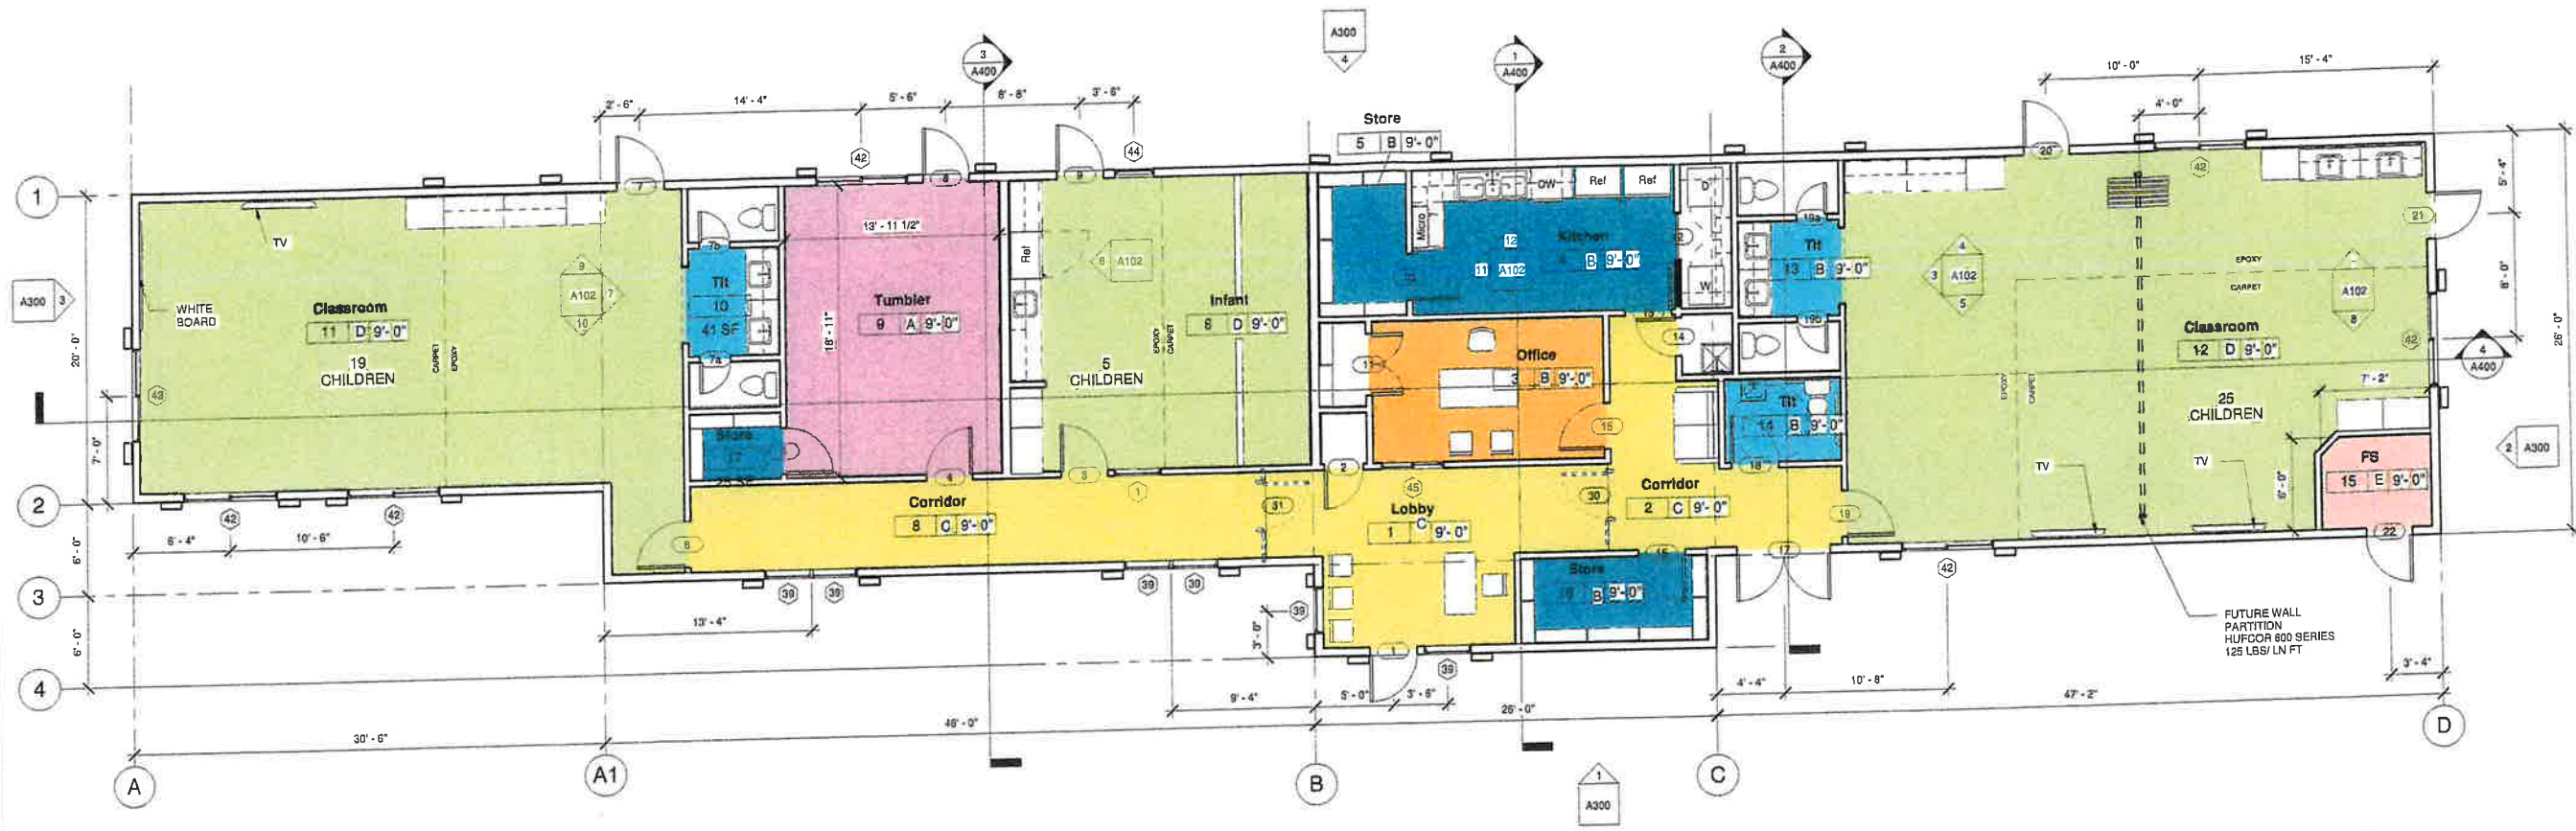

① Level 1
3/16" = 1'-0"


WALL LEGEND

-  2 X 6 WOOD STUDS @ 16" O.C.
R-20 INSULATION 1/2" PLYWOOD SHEATING
1/2" GYPSUM BOARD. SEE ELEVATIONS
FOR EXTERIOR FINISH
-  2 X 6 WOOD STUDS @ 16" O.C.
R-20 INSULATION 5/8" GYPSUM BOARD
BOTH SIDES FOR ONE HOUR WALL
-  2 X 4 WOOD STUDS @ 16" O.C.
1/2" GYPSUM BOARD
EACH SIDE R-11 INSULATION
-  2 X 4 WOOD STUDS @ 16" O.C.
1/2" PLYWOOD SHEARWALL ONE SIDE
1/2" GYPSUM BOARD BOTH SIDES

③ Wall Legend
1/4" = 1'-0"

FINISH KEY	FLOOR	BASE	WALLS	CEILING	REMARKS
A	CARPET	4" RUBBER	GYPSUM BOARD	GYPSUM BOARD	
B	EPOXY	4" RUBBER	GYPSUM BOARD	GYPSUM BOARD	
C	STAINED CON-CRETE	4" RUBBER	GYPSUM BOARD	GYPSUM BOARD	
D	CARPET/ EPOXY COMBO	4" RUBBER	GYPSUM BOARD	GYPSUM BOARD	

② Room Finish Schedule
1/4" = 1'-0"

 

100220

Revision Schedule

Revision Number	Revision Date

Mason Valley
B & G Club
E.L. Wiegand
Early Learning
Center

Floor Plan

Project number
Date 7-9-21
Drawn by
Checked by

A100

Scale As Indicated

Revision Schedule

Revision Number	Revision Date

Mason Valley
B & G Club
E.L. Wiegand
Early Learning
Center

Elevations

Project number	
Date	7-9-21
Drawn by	JPC
Checked by	JPC

A300

Scale As Indicated

