




BACK VIEW

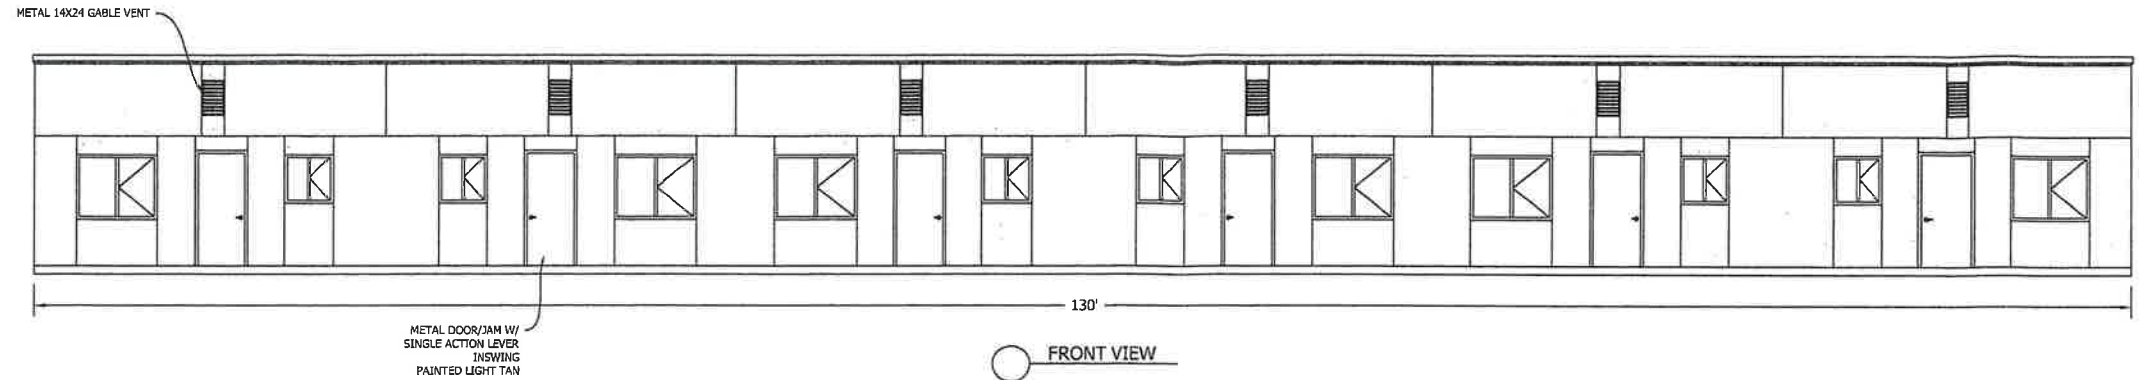

FRONT VIEW

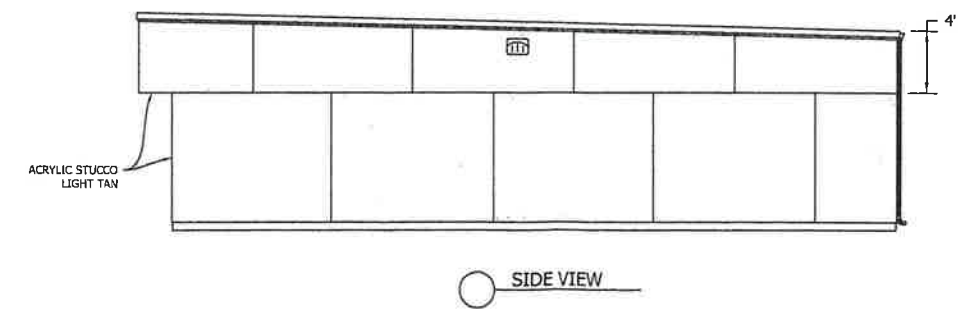

SIDE VIEW

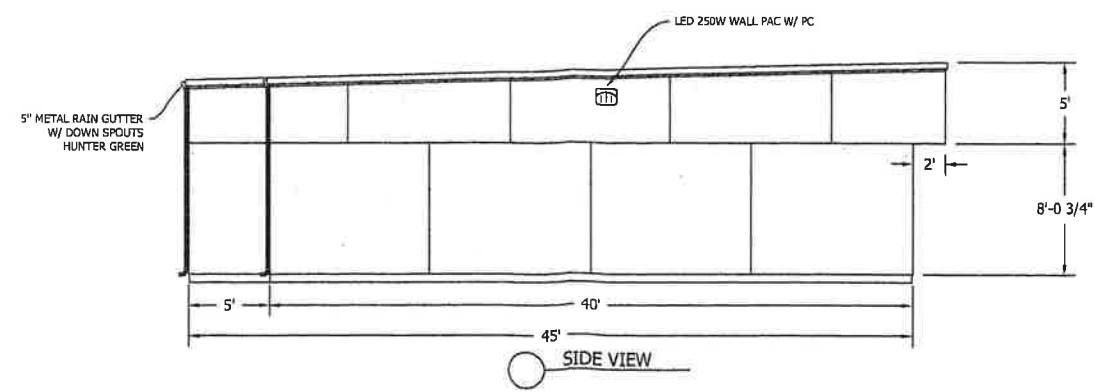

SIDE VIEW

**2 ELEVATIONS / HOUSING UNITS**



Scale: 3/16" = 1'-0"

NO.	DATE:	REVISION:

**Prime West Construction**  
 NV LIC. 0067866  
 430 HWY 339 - YERINGTON NV 89447 - 1-775-463-5173

**NEW 2021 MIGRANT LABOR HOUSING FOR PERI AND SONS FARMS**  
 54 HWY 95A NORTH  
 YERINGTON NEVADA 89447

SCALE:	3/16" = 1'-0"
DATE:	10-22-20
DESIGNED BY:	JOHN MATTICE
CHECKED BY:	J.M.
DRAWING:	ELEVATIONS
SHEET:	2.0 OF 9.0



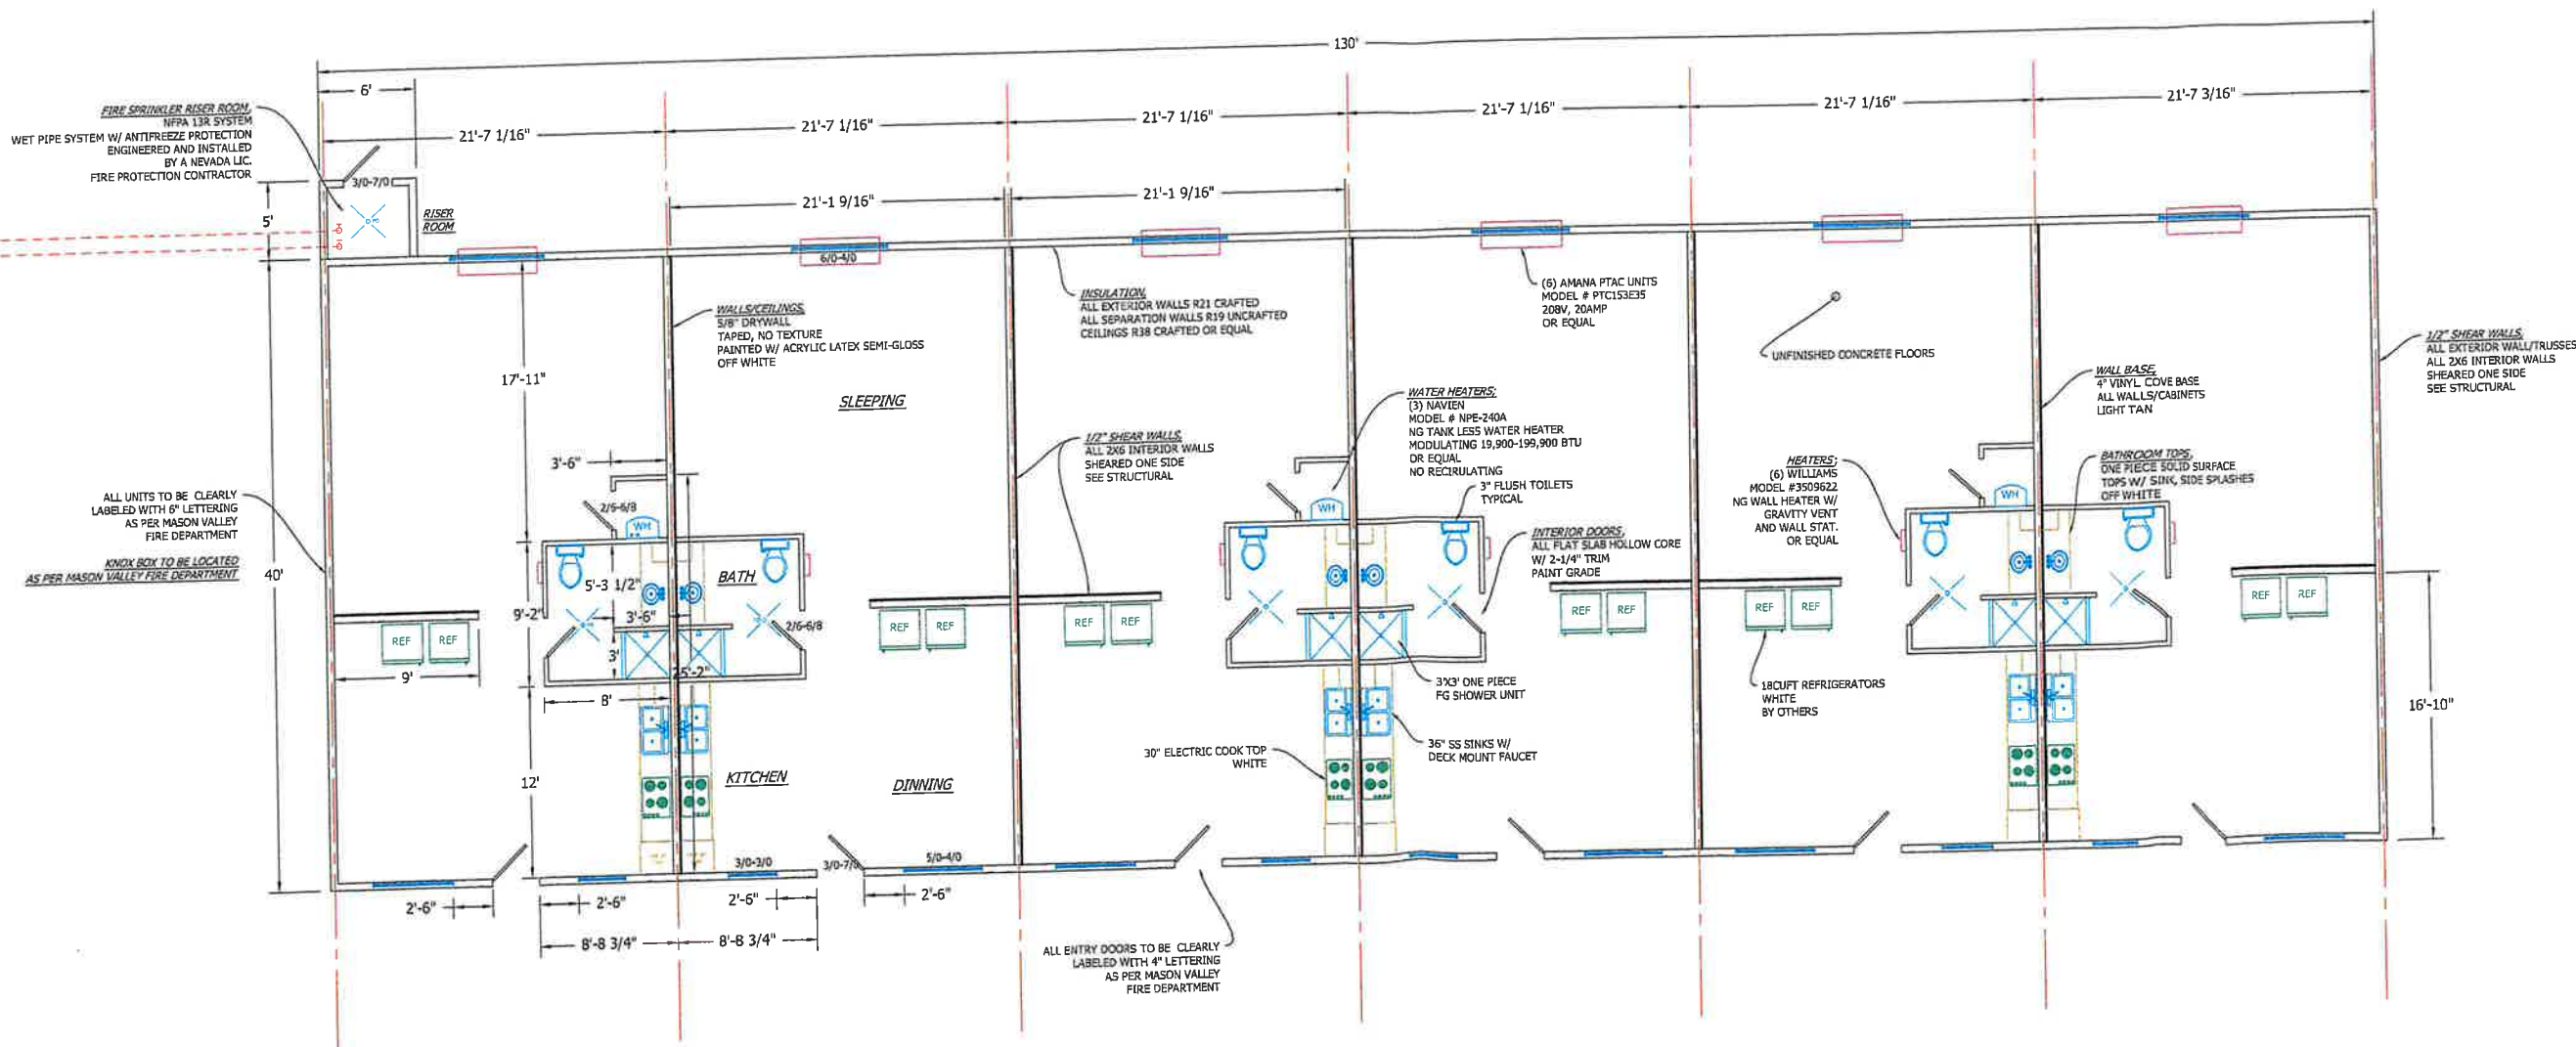
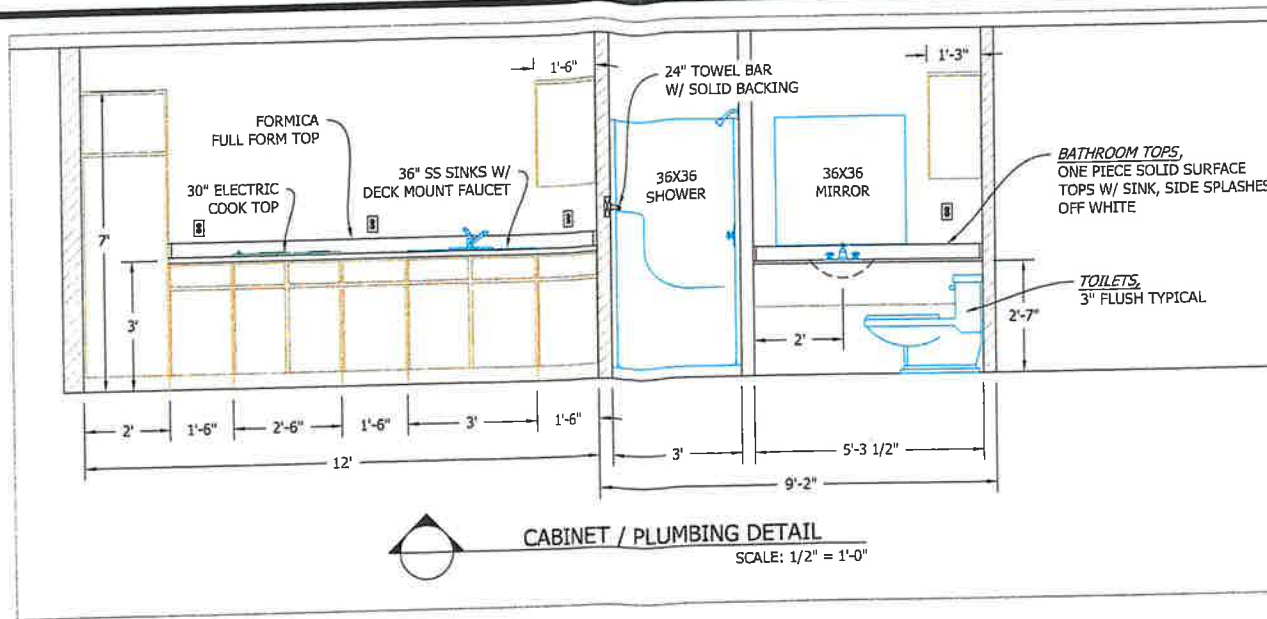


NO.	DATE:	REVISION:

**Prime West Construction**  
 INC. LICENSE # 0062856  
 430 HWY 339 - YERINGTON NV, 89447 - 1-775-463-5173

**NEW 2021 MIGRANT LABOR HOUSING FOR PERI AND SONS FARMS**  
 54 HWY 95A NORTH  
 YERINGTON NEVADA 89447

SCALE:	3/16" = 1'-0"
DATE:	10-22-20
DESIGNED BY:	JOHN MATTICE
CHECKED BY:	J.M.
DRAWING:	FLOOR
SHEET:	4.0 OF 9.0

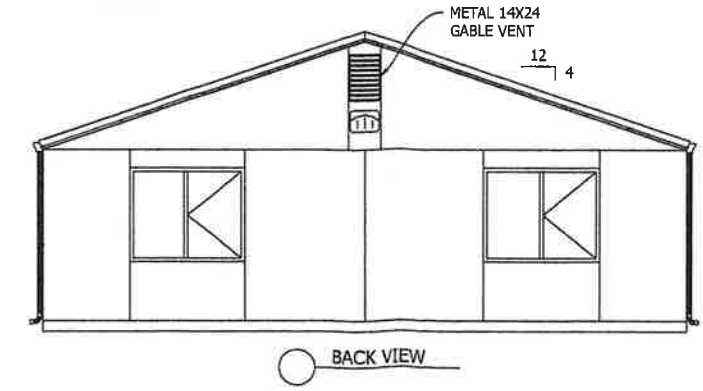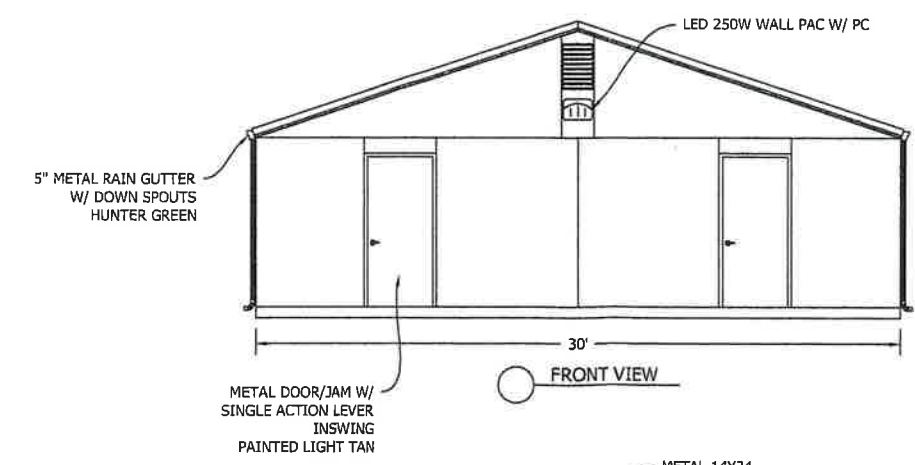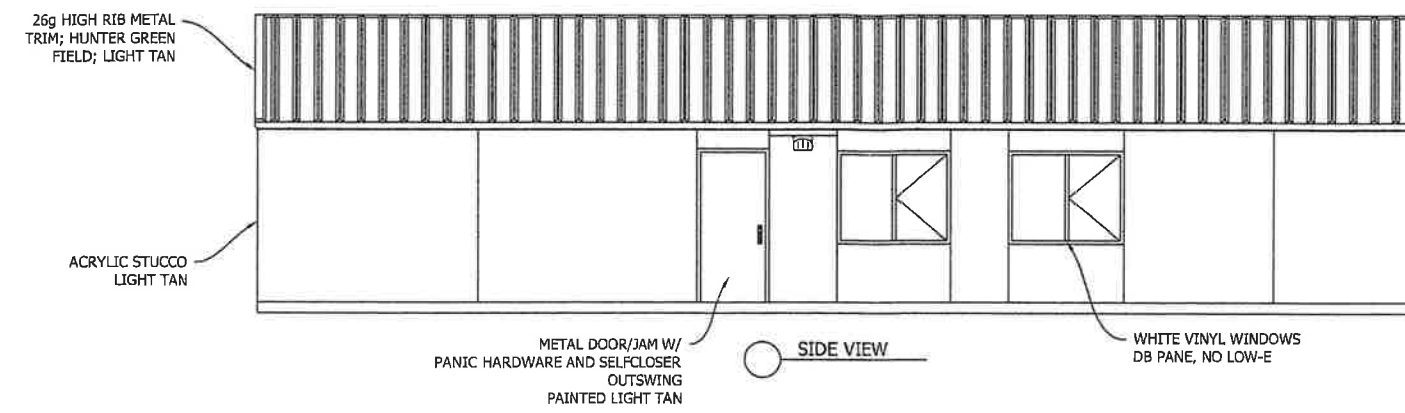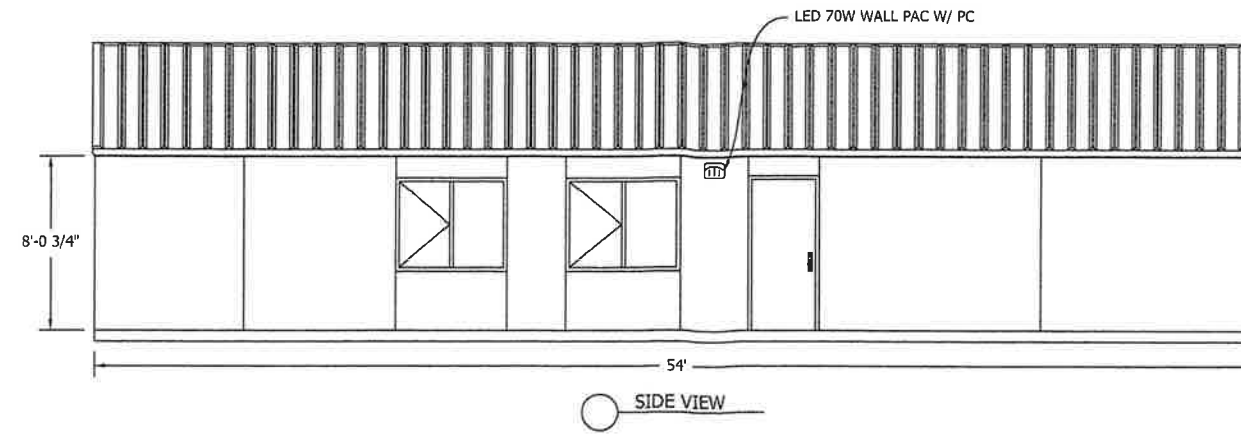


**3 ELEVATIONS / LAUNDRY**  
Scale: 1/4" = 1'-0"

NO.	DATE	REVISIONS

**Prime West Construction**  
 NV. LIC. 0607856  
 430 HWY 339 - YERINGTON NV. 89447 - 1-775-863-5173

**NEW 2021 MIGRANT LABOR HOUSING FOR PERI AND SONS FARMS**  
 54 HWY 95A NORTH  
 YERINGTON NEVADA 89447

SCALE:	1/4" = 1'-0"
DATE:	10-22-20
DESIGNED BY:	JOHN MATTICE
CHECKED BY:	J.M.
DRAWING:	ELEVATIONS
SHEET:	3.0 OF 9.0

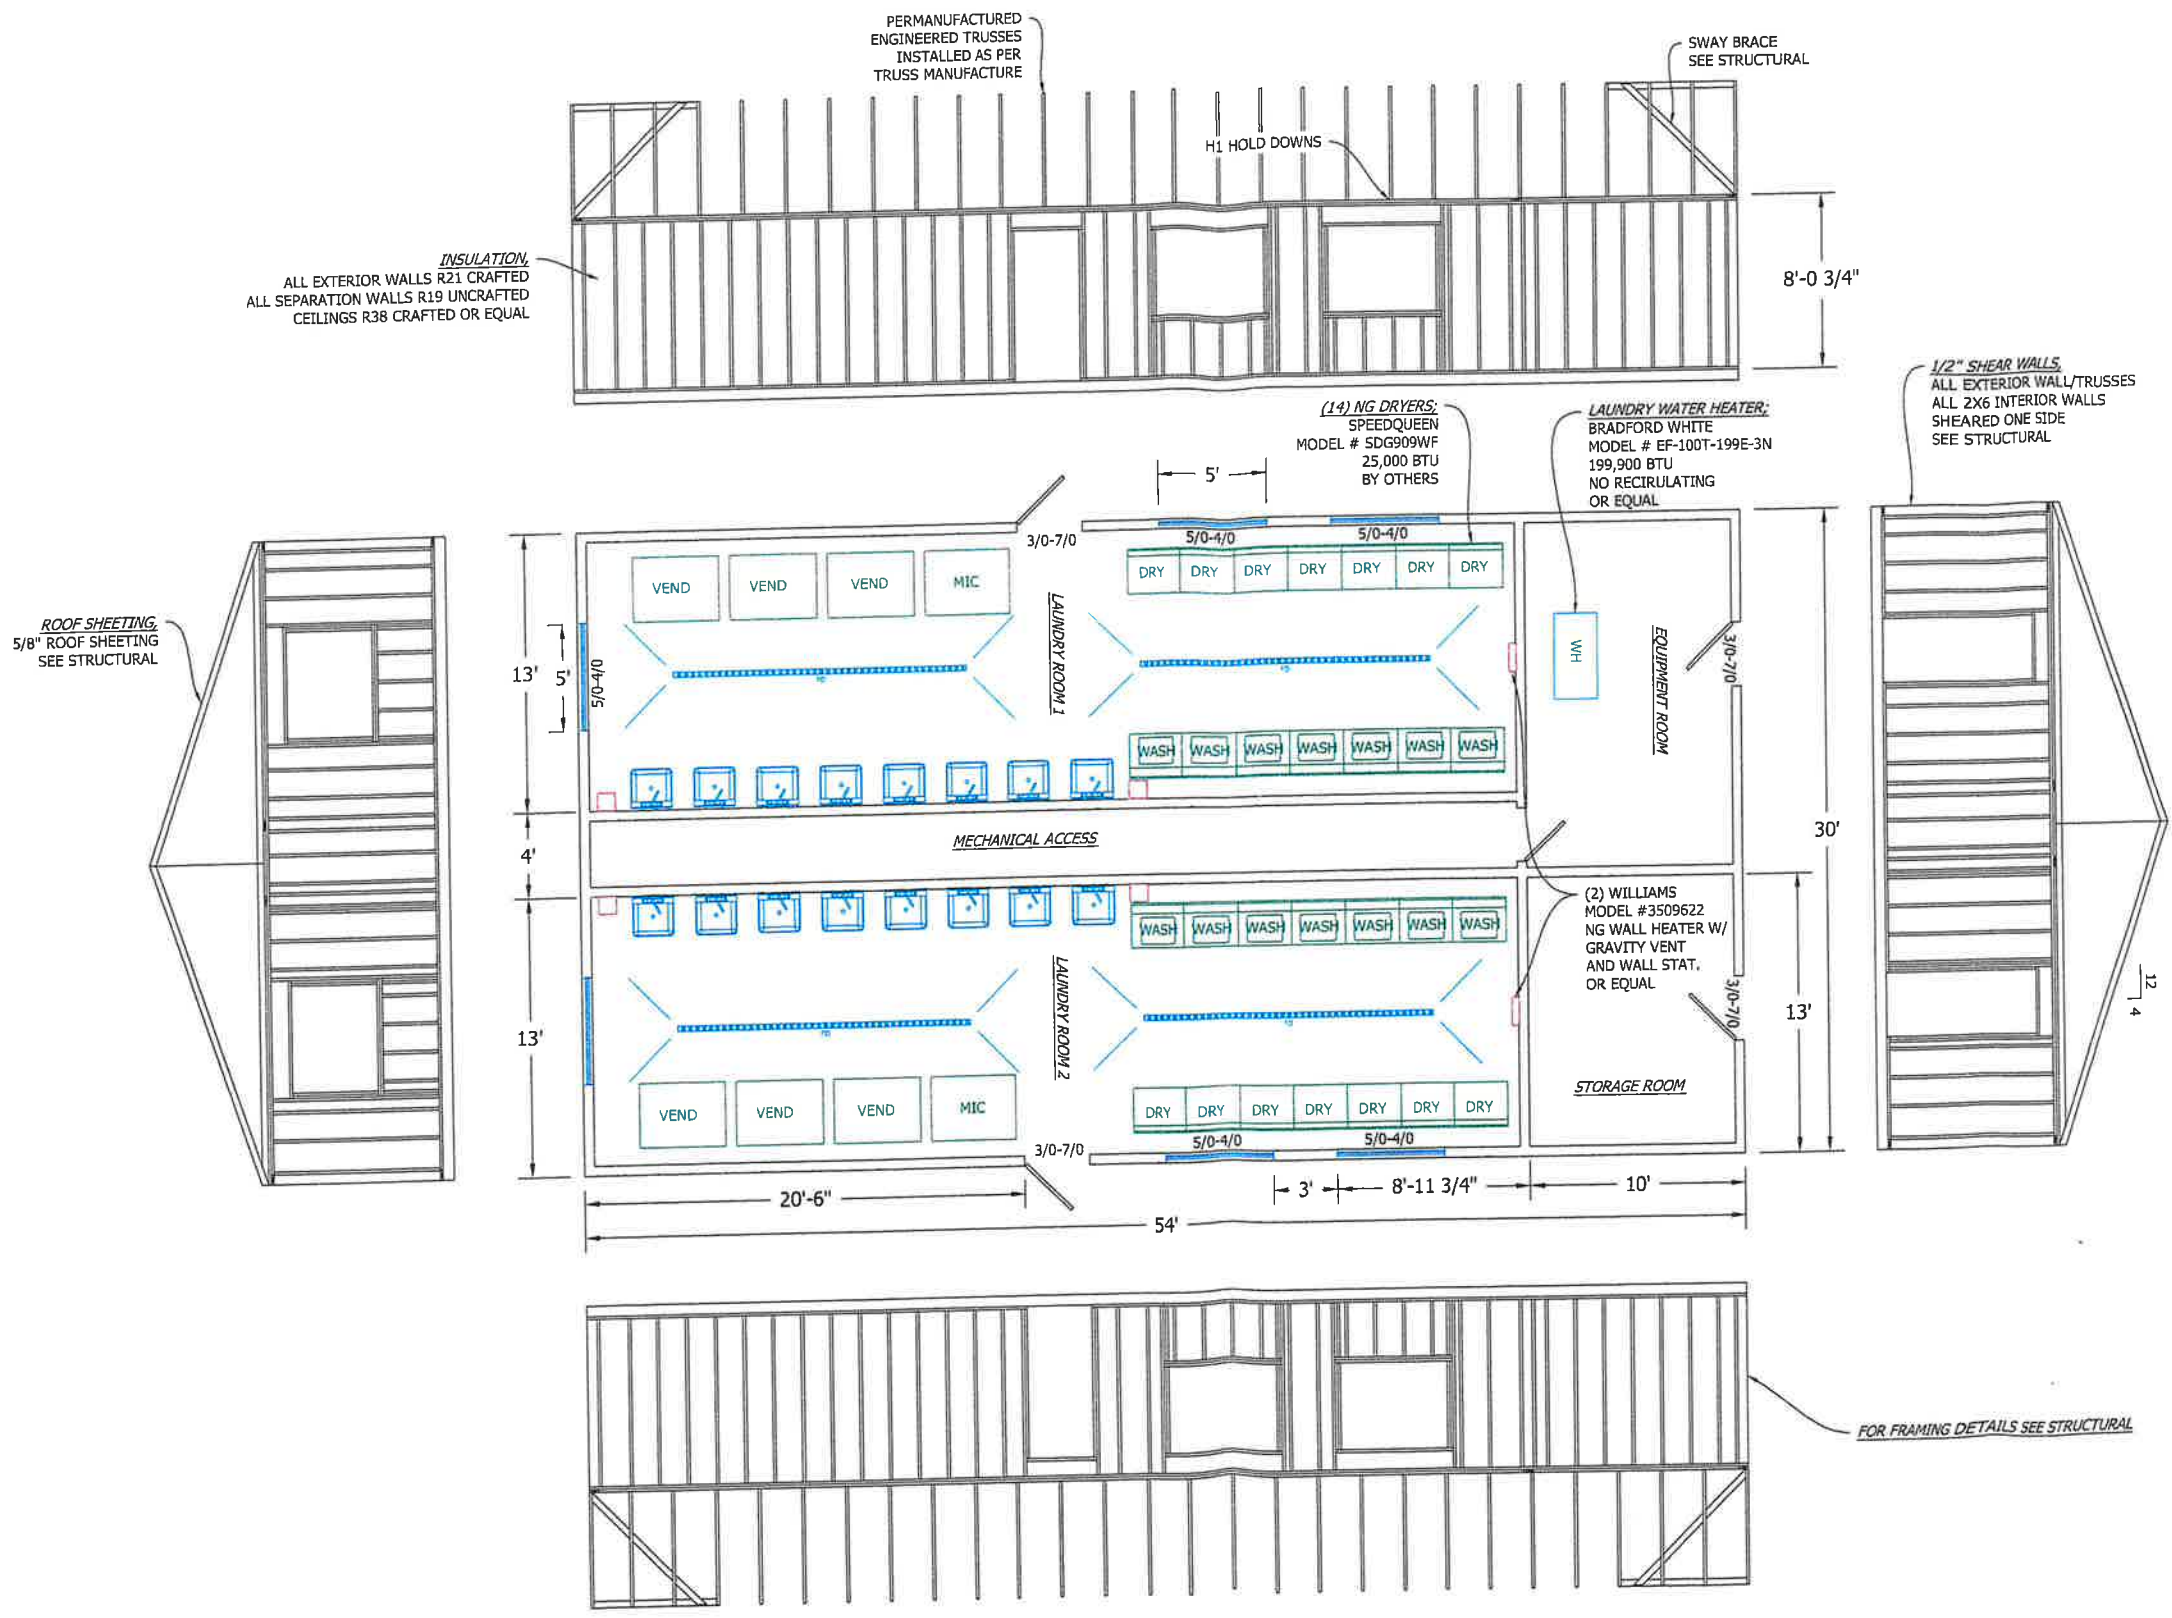

5

FLOOR / LAUNDRY UNIT #NL2

Scale: 1/4" = 1'-0"

NO.	DATE:	REVISION:



PRIME WEST CONSTRUCTION  
 430 HWY 339 - YERINGTON NV 89447 - 1-775-463-3173

NEW 2021 MIGRANT LABOR HOUSING FOR  
 PERI AND SONS FARMS  
 54 HWY 95A NORTH  
 YERINGTON NEVADA 89447

SCALE:	1/4" = 1'-0"
DATE:	10-22-20
DESIGNED BY:	JOHN MATTICE
CHECKED BY:	J.M.
DRAWING:	FLOOR
SHEET:	5.0 OF 9.0

